


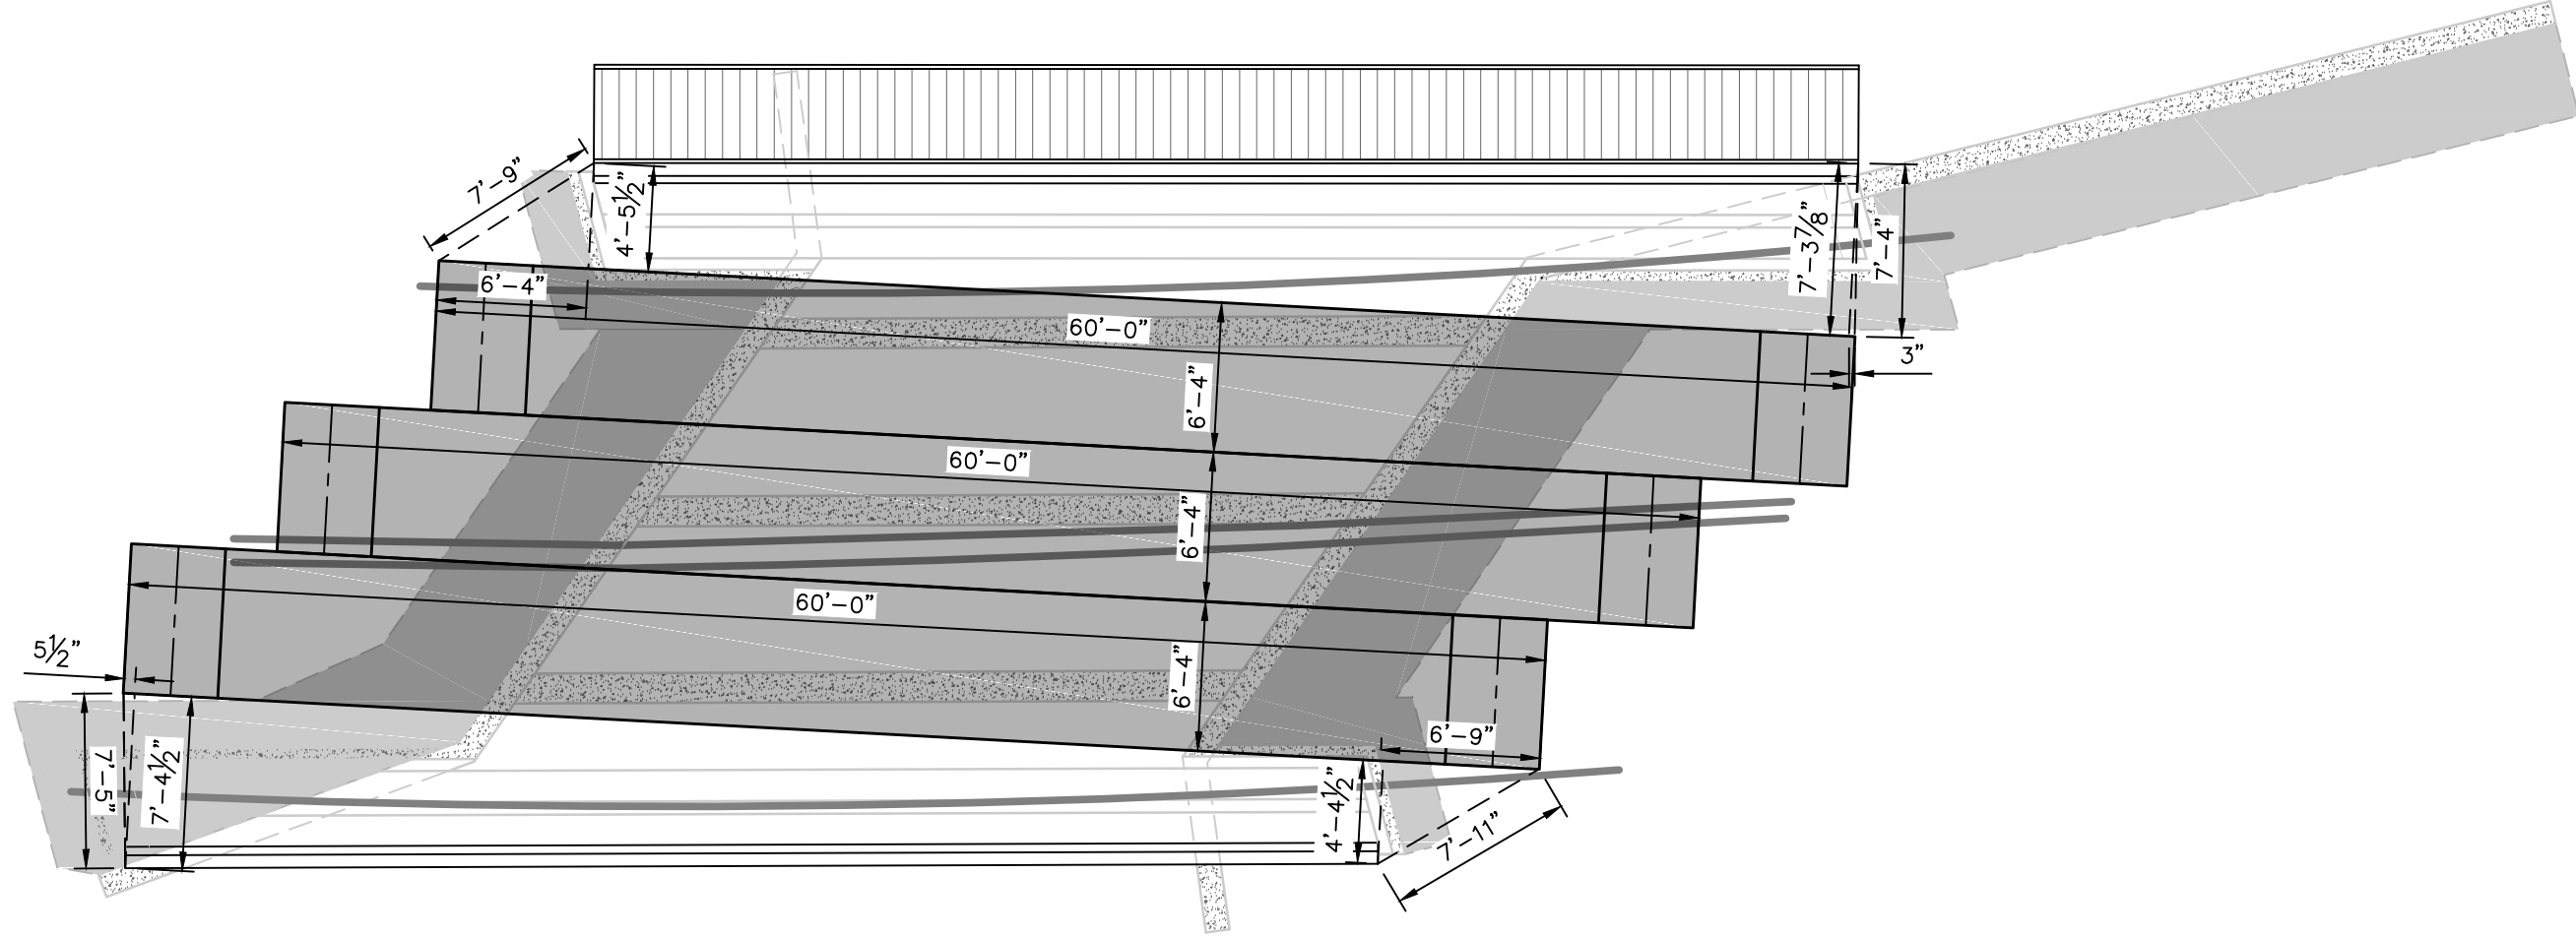

PLAN
1/8"=1'-0"