



P:\214089 - Bigge-Columet Transport Configuration\CADD\Submittal Drawings\JUMP BRIDGES\18525 PLAN.dwg 7/22/2014 12:06 PM RBLAZICEVICH

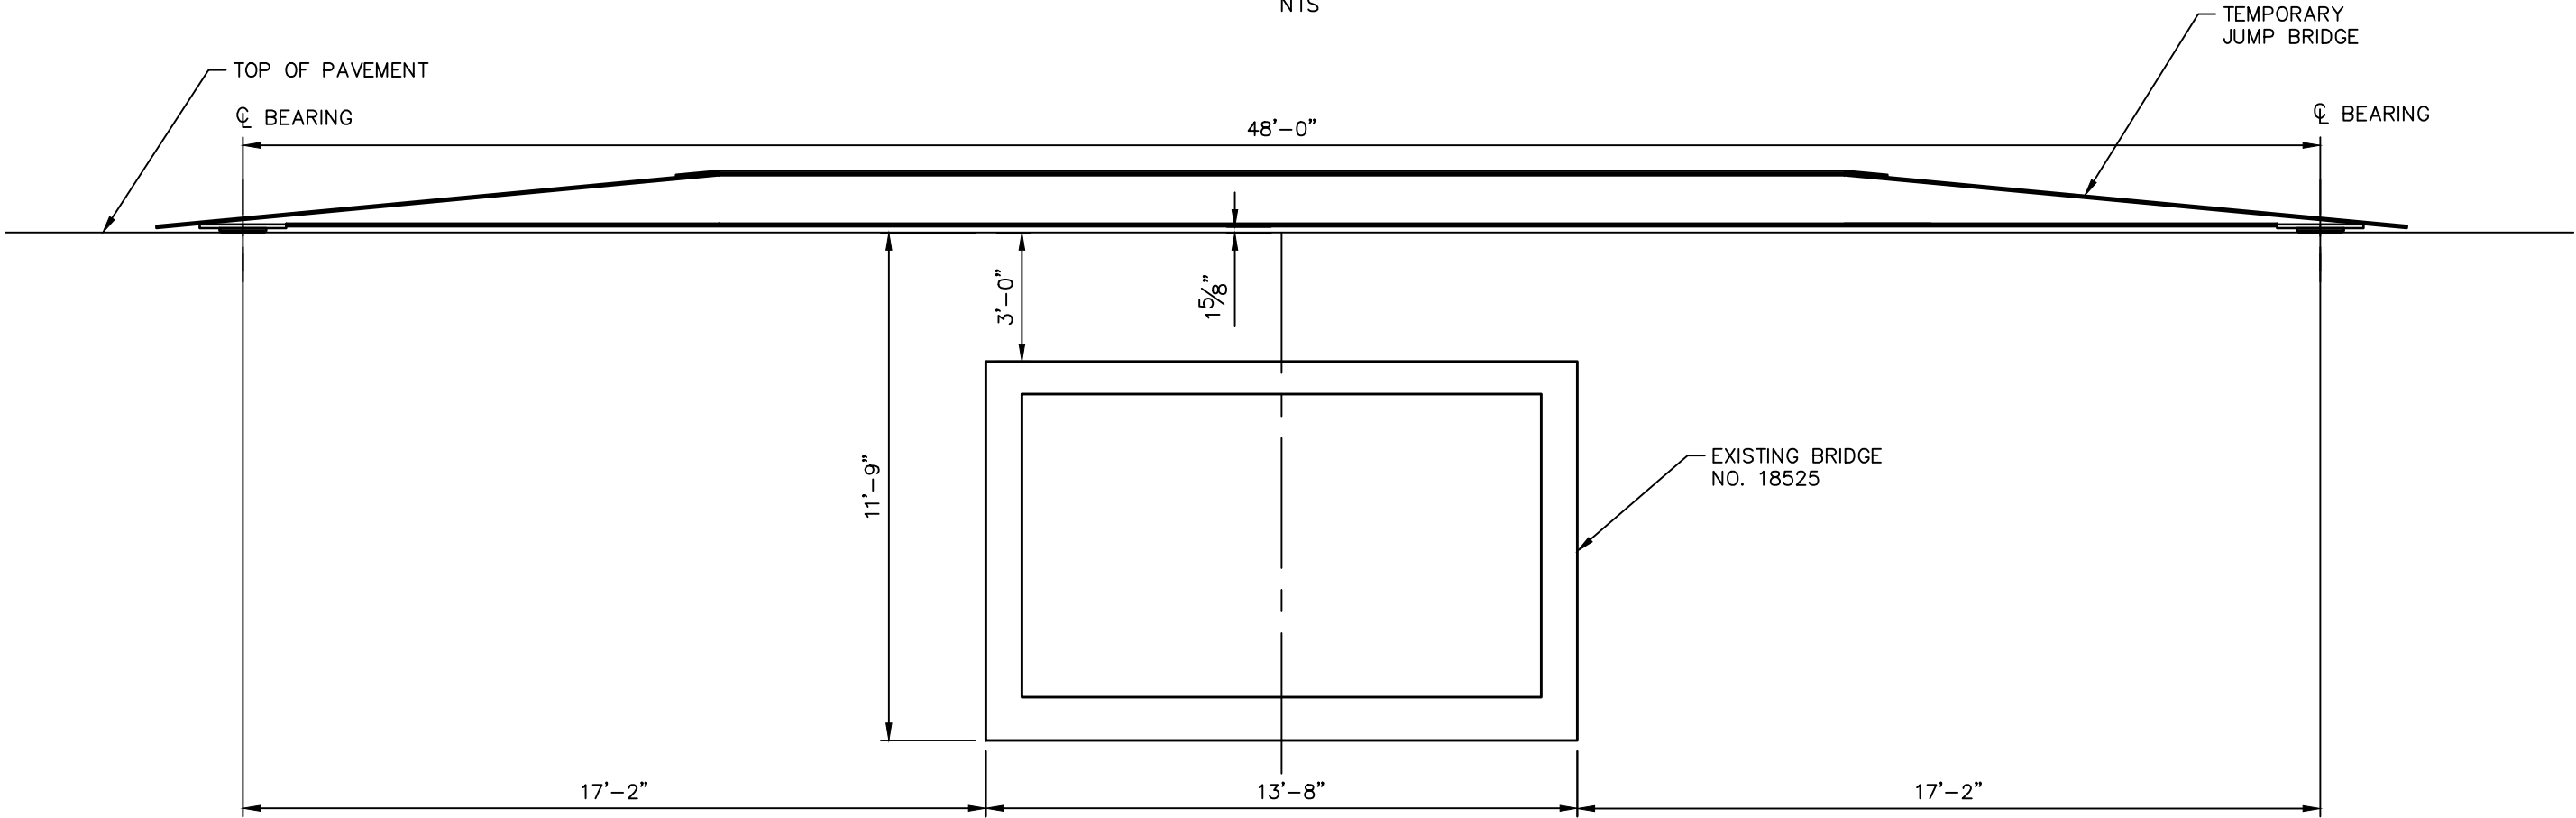

PROFILE
1/4"=1'-0"

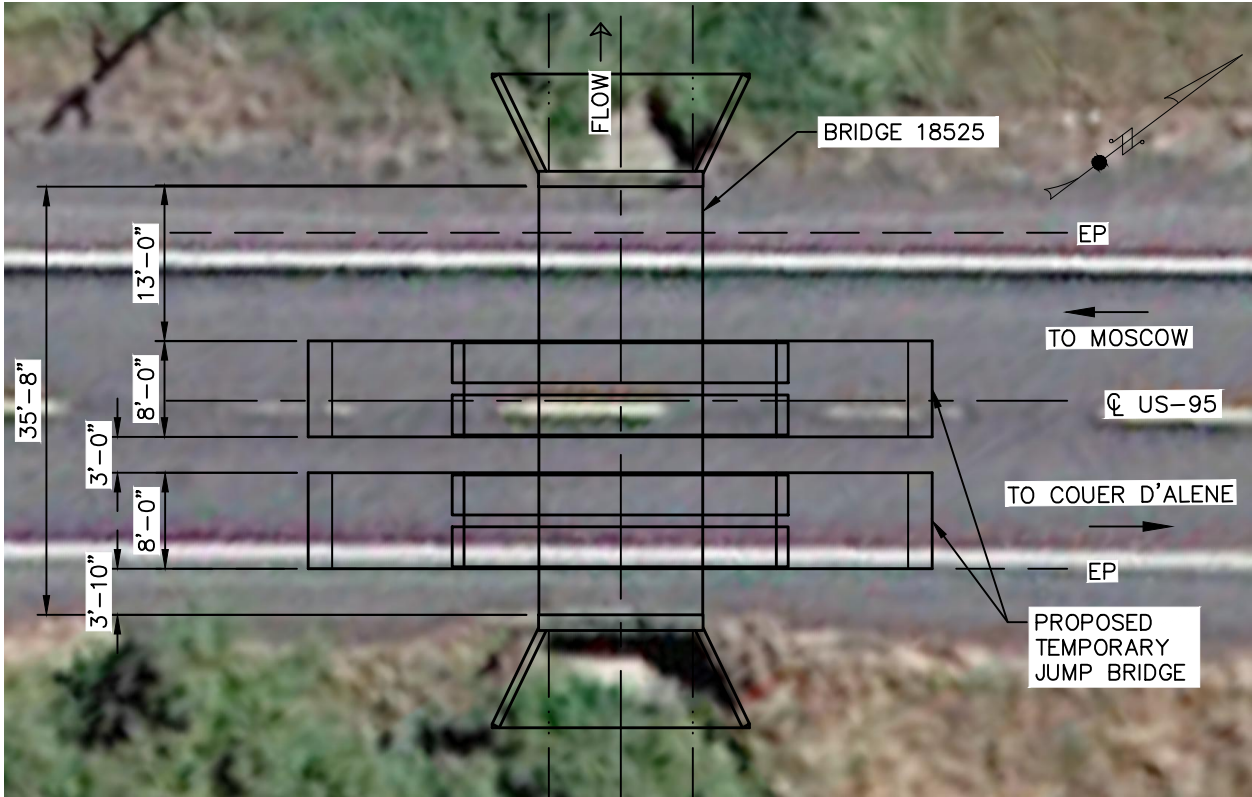

PLAN
NTS