



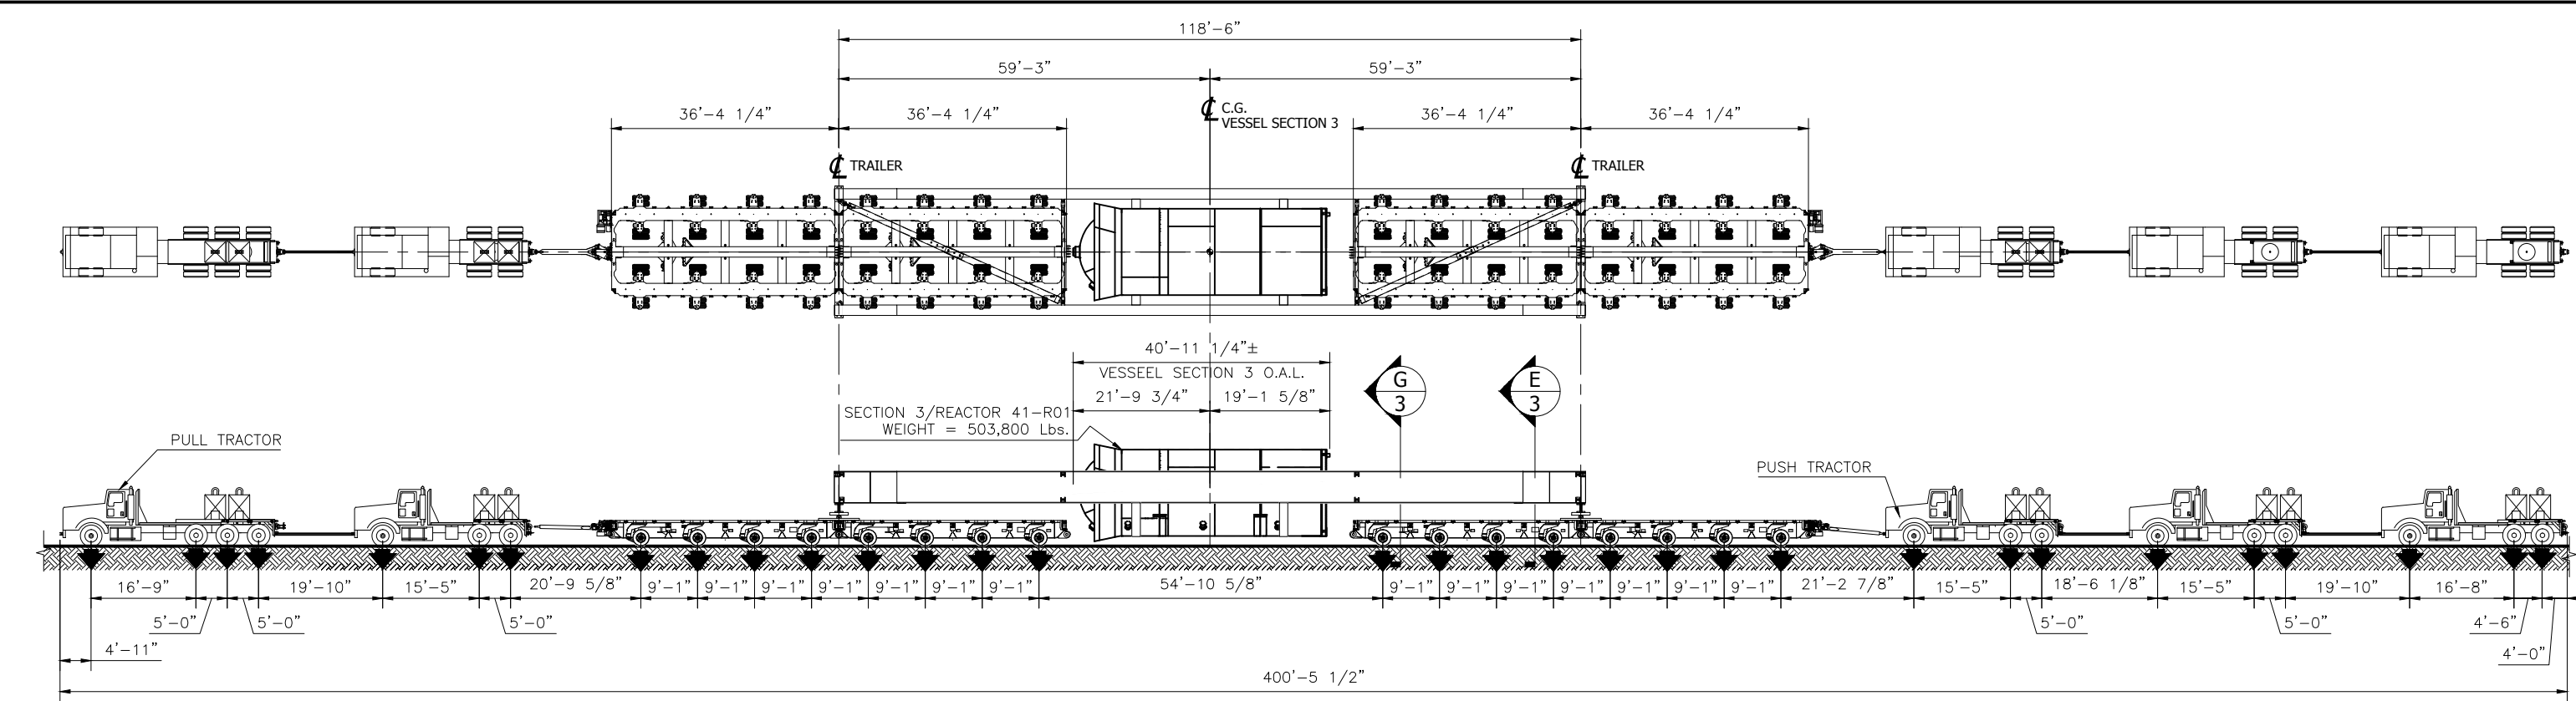

1	2	3	4	5	6	7	8	9	10	11	12	13	14	15	AXLE NUMBER	TOTALS	16	17	18	19	20	21	22	23	24	25	26	27	28	29	30	31	32
12,620	5,075	5,075	5,075	12,620	5,075	5,075	17,884	17,884	17,884	17,884	17,884	17,884	17,884	17,884	TARE WEIGHT	286,140	17,884	17,884	17,884	17,884	17,884	17,884	17,884	12,620	5,075	5,075	12,620	5,075	5,075	12,620	5,075	5,075	
7,380	14,425	14,425	14,425	7,380	16,425	16,425	31,488	31,488	31,488	31,488	31,488	31,488	31,488	31,488	PAYLOAD	503,800	31,488	31,488	31,488	31,488	31,488	31,488	31,488	7,380	16,425	16,425	7,380	14,925	14,925	7,380	16,425	16,425	
20,000	19,500	19,500	19,500	20,000	21,500	21,500	49,372	49,372	49,372	49,372	49,372	49,372	49,372	49,372	GROSS LOAD	789,940	49,372	49,372	49,372	49,372	49,372	49,372	49,372	20,000	21,500	21,500	20,000	20,000	20,000	20,000	21,500	21,500	
10,000	5,375	5,375	5,375	10,000	5,375	5,375	6,171	6,171	6,171	6,171	6,171	6,171	6,171	6,171	GROSS WT./ TIRE		6,171	6,171	6,171	6,171	6,171	6,171	6,171	10,000	5,375	5,375	10,000	5,375	5,375	10,000	5,375	5,375	
2 TIRES	4 TIRES	4 TIRES	4 TIRES	4 TIRES	4 TIRES	4 TIRES	8 TIRES	8 TIRES	8 TIRES	8 TIRES	8 TIRES	8 TIRES	8 TIRES	8 TIRES	NUMBER OF TIRES		8 TIRES	8 TIRES	8 TIRES	8 TIRES	8 TIRES	8 TIRES	8 TIRES	2 TIRES	4 TIRES	4 TIRES	2 TIRES	2 TIRES	2 TIRES	2 TIRES	4 TIRES	4 TIRES	

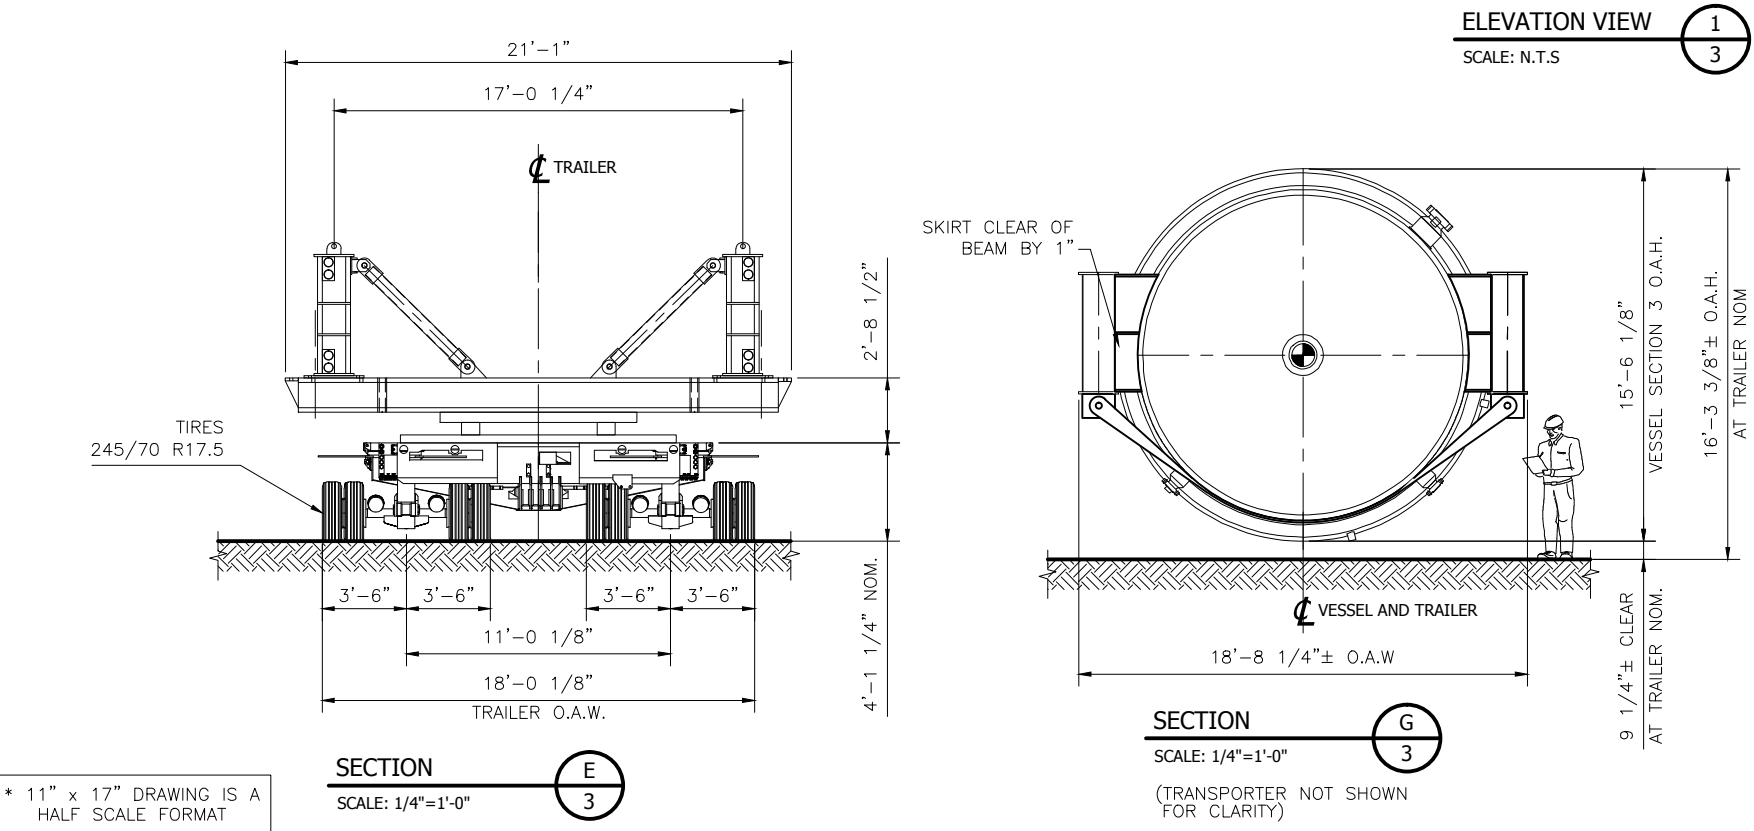

NOTES:
1) ADDITIONAL PULL/PUSH TRACTORS TO BE ADDED AS REQUIRED.

1A	ADD TRACTORS	6/5/14	RA				
1	UPDATED TRANSPORTER & SADDLES	4/29/14	RA				
0	UPDATED RIGGING	3/25/14	RA				
A	PRELIMINARY	7/31/13	DM				
NO.	REVISIONS	DATE	BY	DATE	BY	DATE	BY
		DRAWN		CHECKED		APPROVED	

This drawing contains information proprietary to Bigge Crane and Rigging Co. It is submitted in confidence and is to be used solely for the purpose for which it is furnished and returned upon request. This drawing and such information is not to be reproduced, transmitted, disclosed or used in whole or in part without the written authorization of Bigge Crane and Rigging Co.

Bigge CRANE and RIGGING CO. Established 1916

HEAVY HAUL GENERAL ARRANGEMENT
SECTION 3 / REACTOR 41-R01
CALUMET REFINERY PROJECT
CH2MHILL

SCALE	NOTED	ENGR. No.	DWG. No.	SHEET	REV.
JOB NO.	13Q-9199	13E30		70	4 of 4 1A

* 11" x 17" DRAWING IS A HALF SCALE FORMAT